




### SEZIONE 5 - 5'

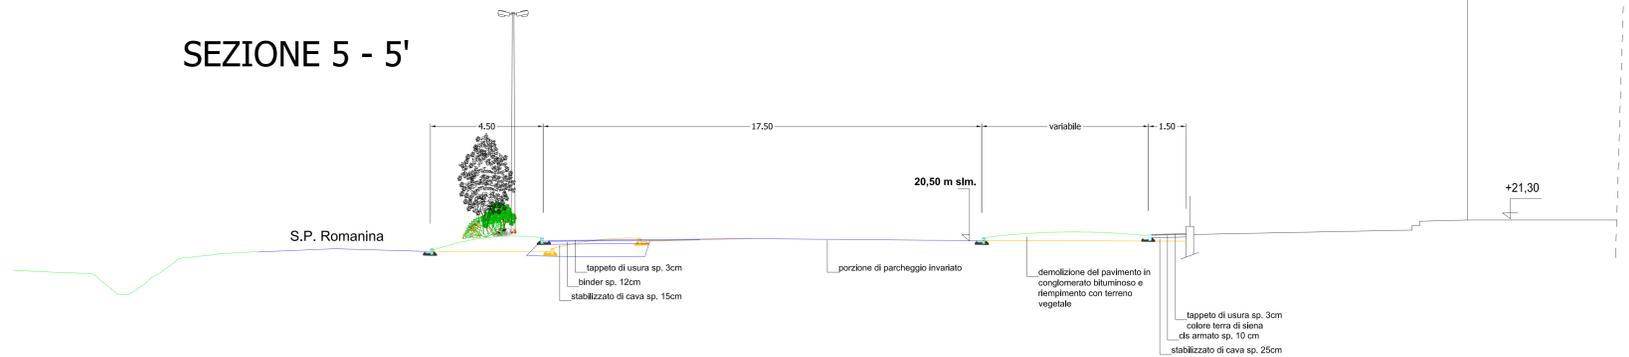


### SEZIONE 4 - 4'

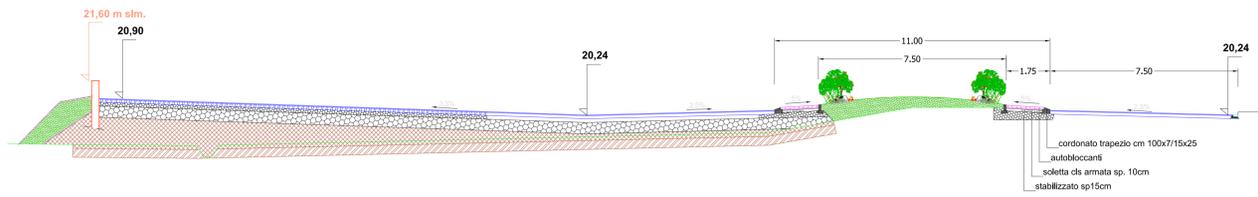

### SEZIONE 1-1'

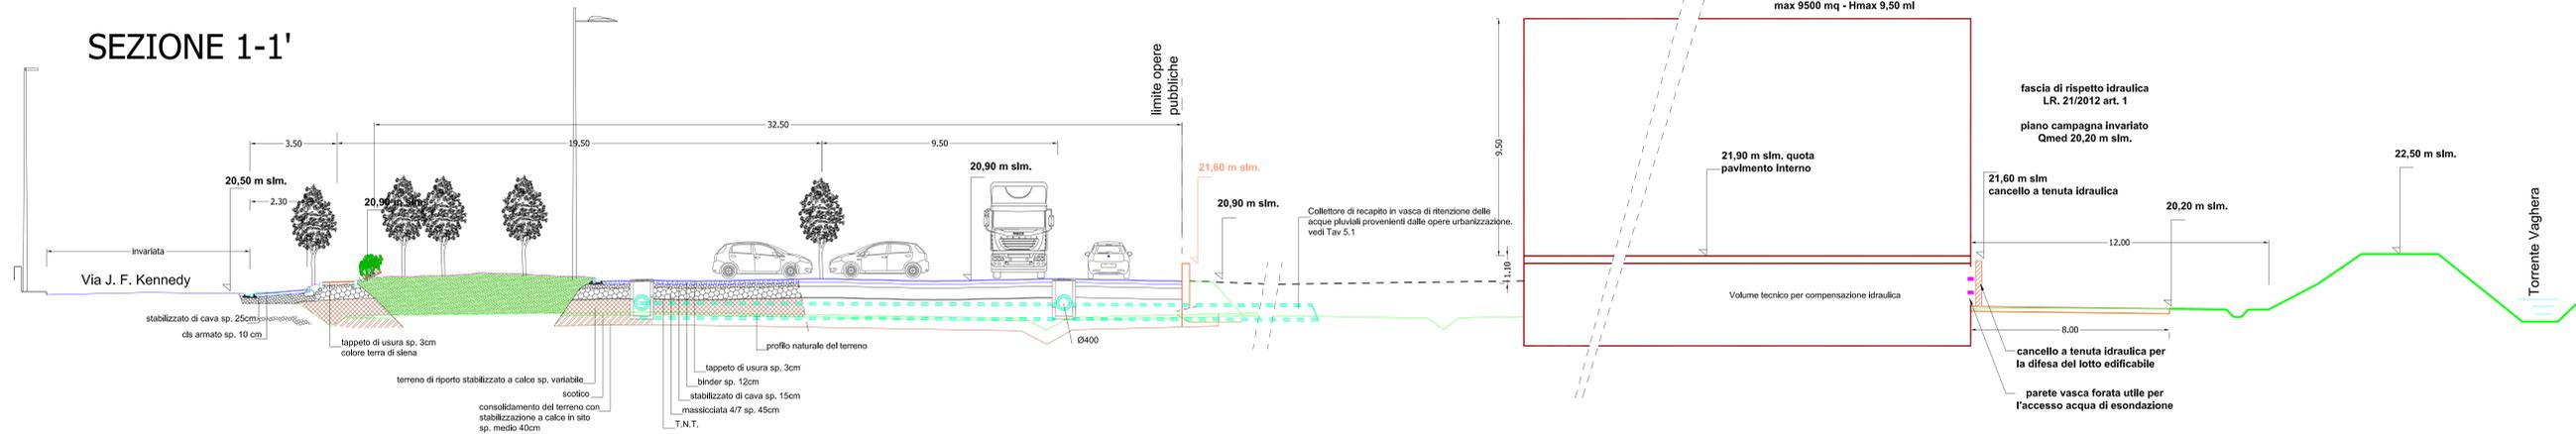

### SEZIONE 2 - 2'

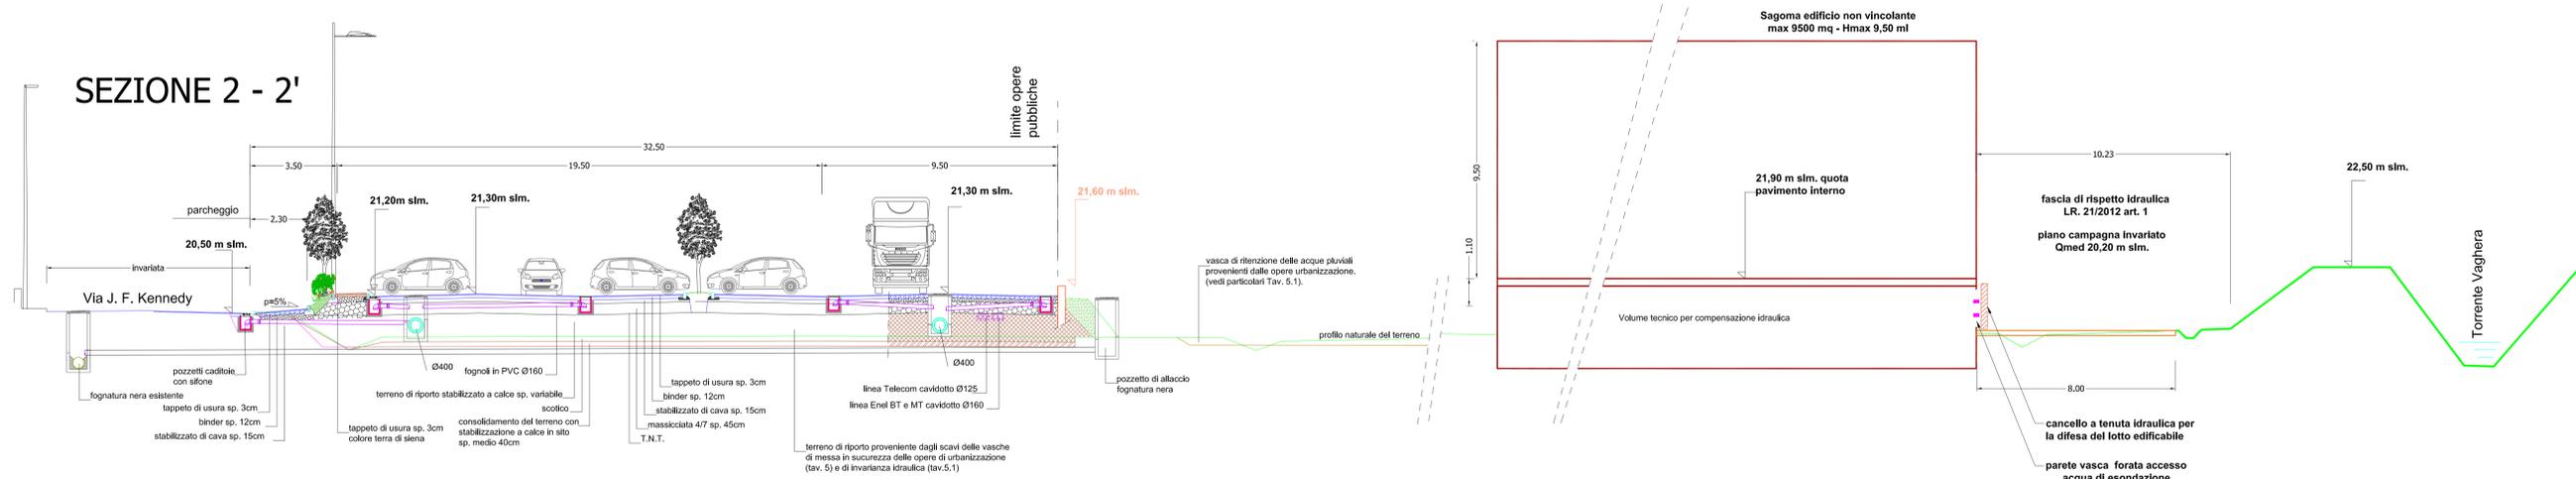

### SEZIONE 3 - 3'

